


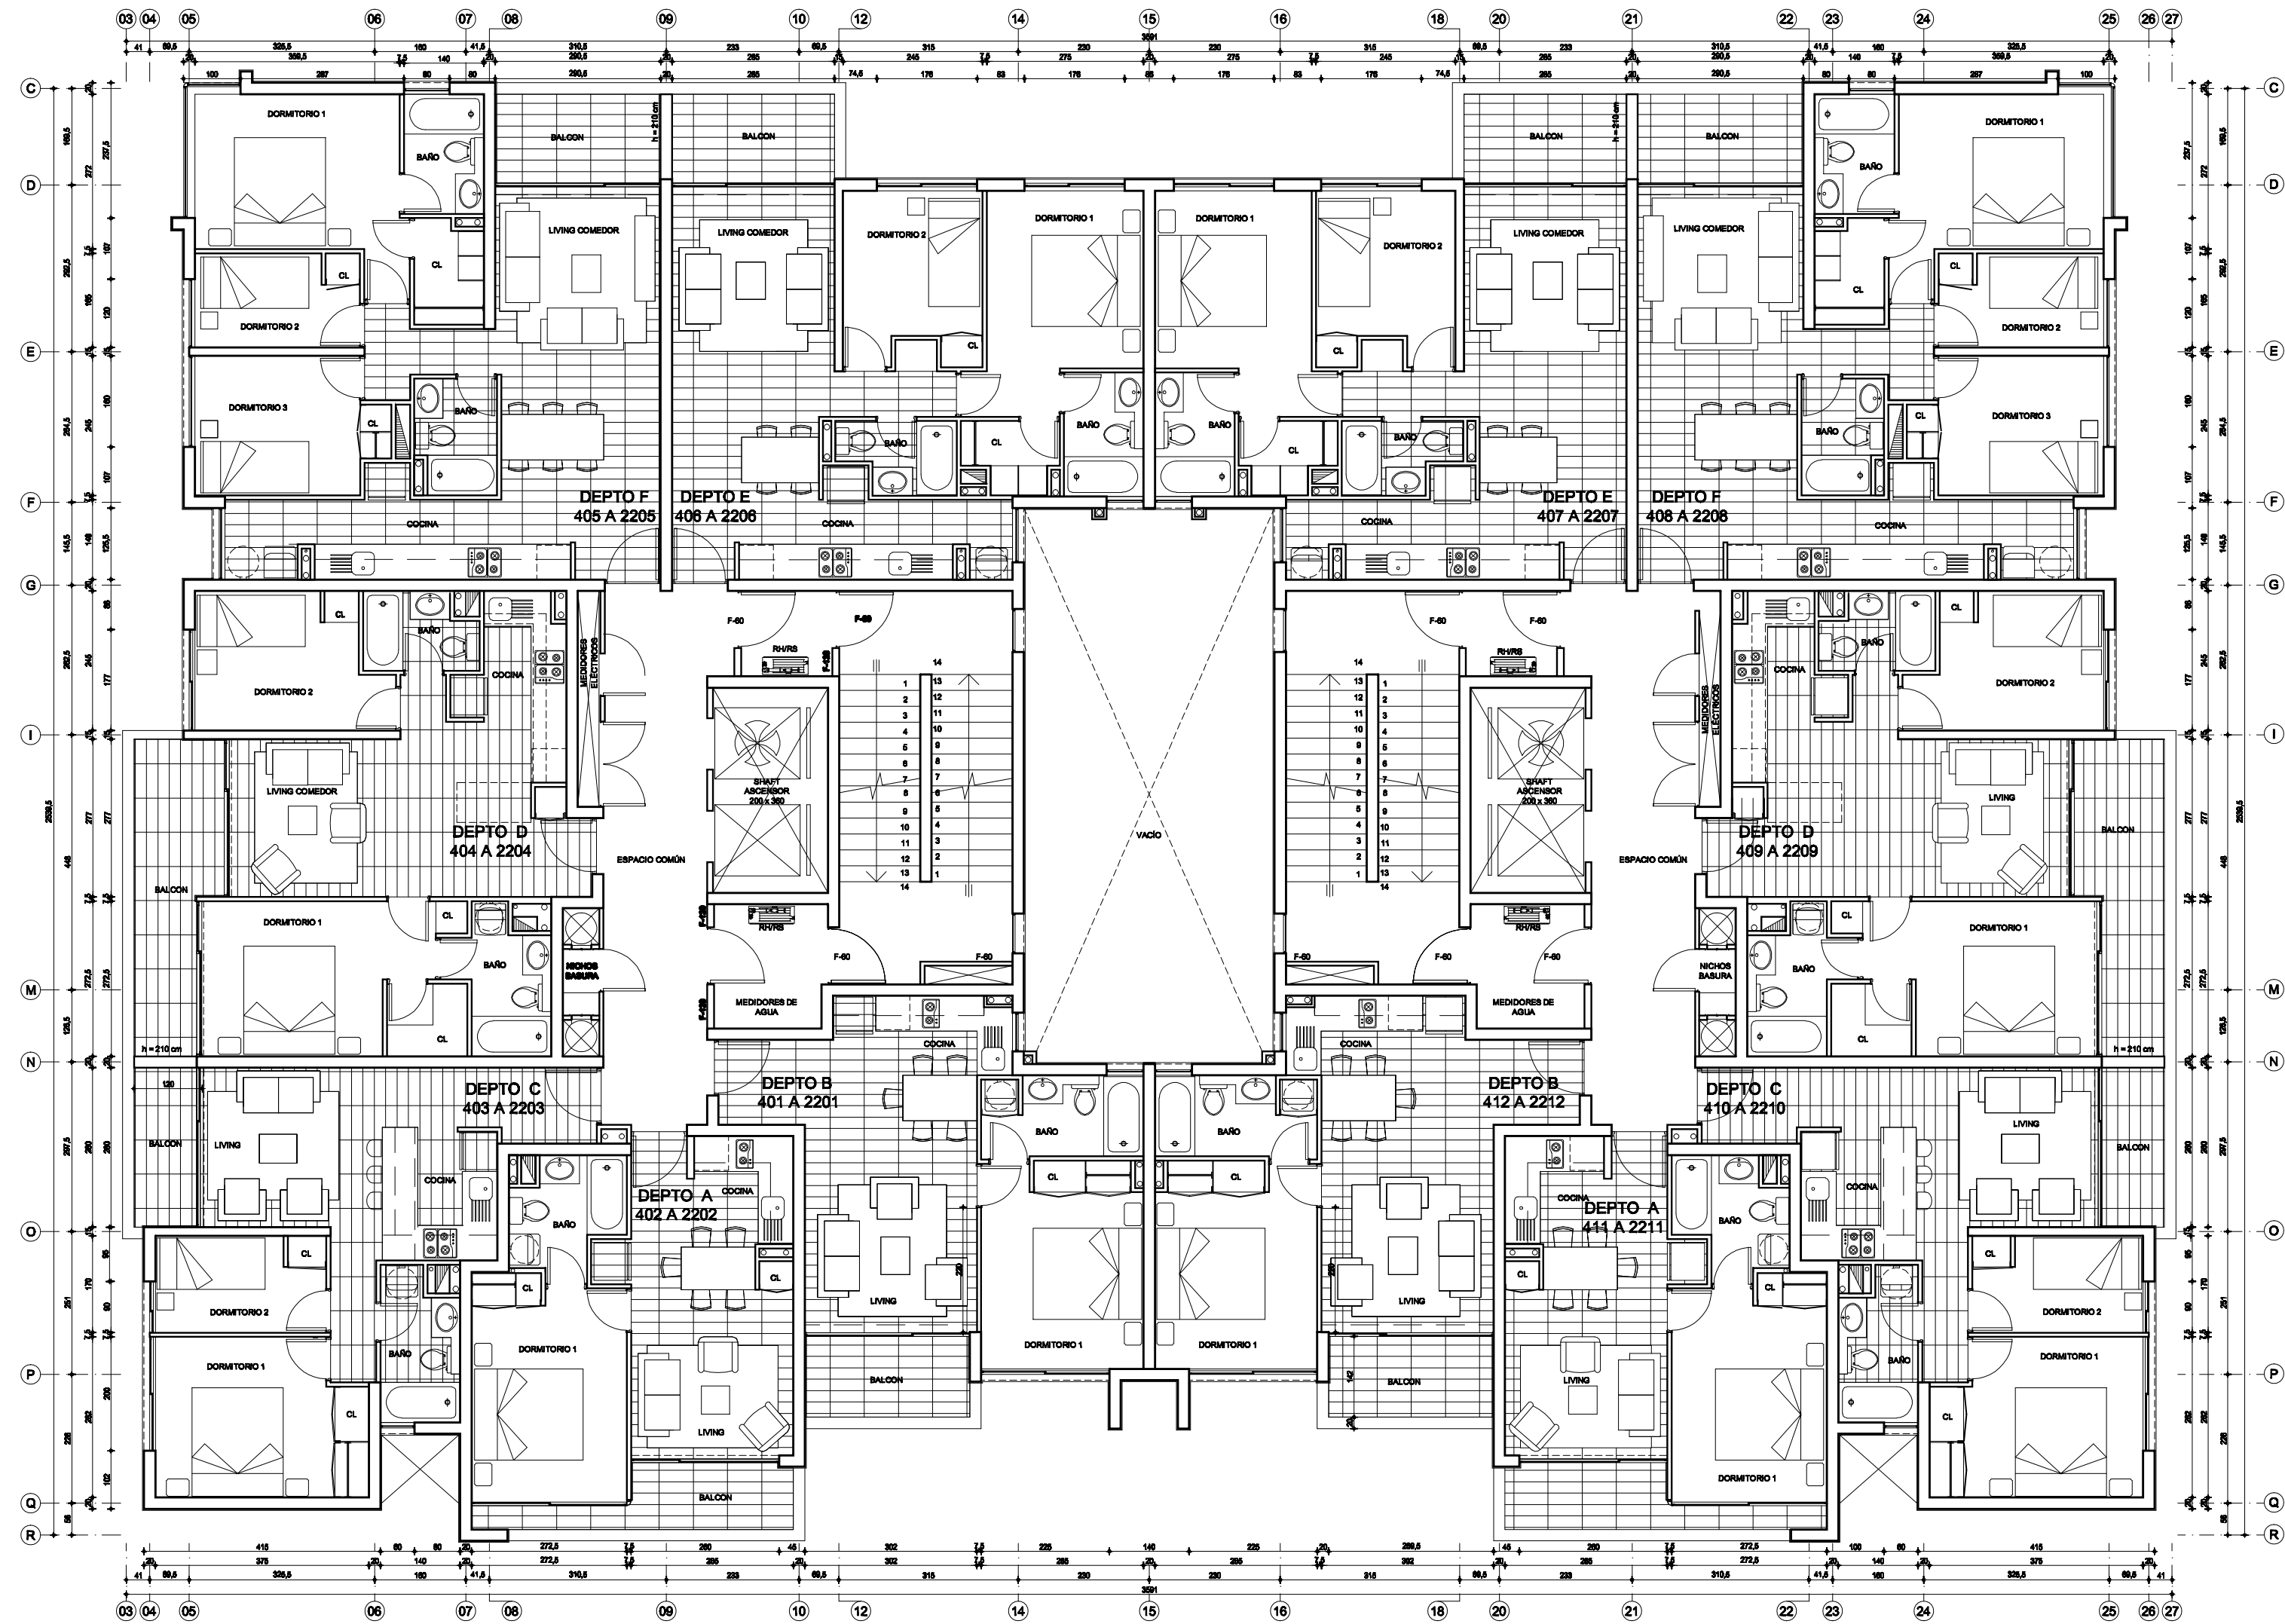

PLANTA 4° - 22° PISO
1:100