


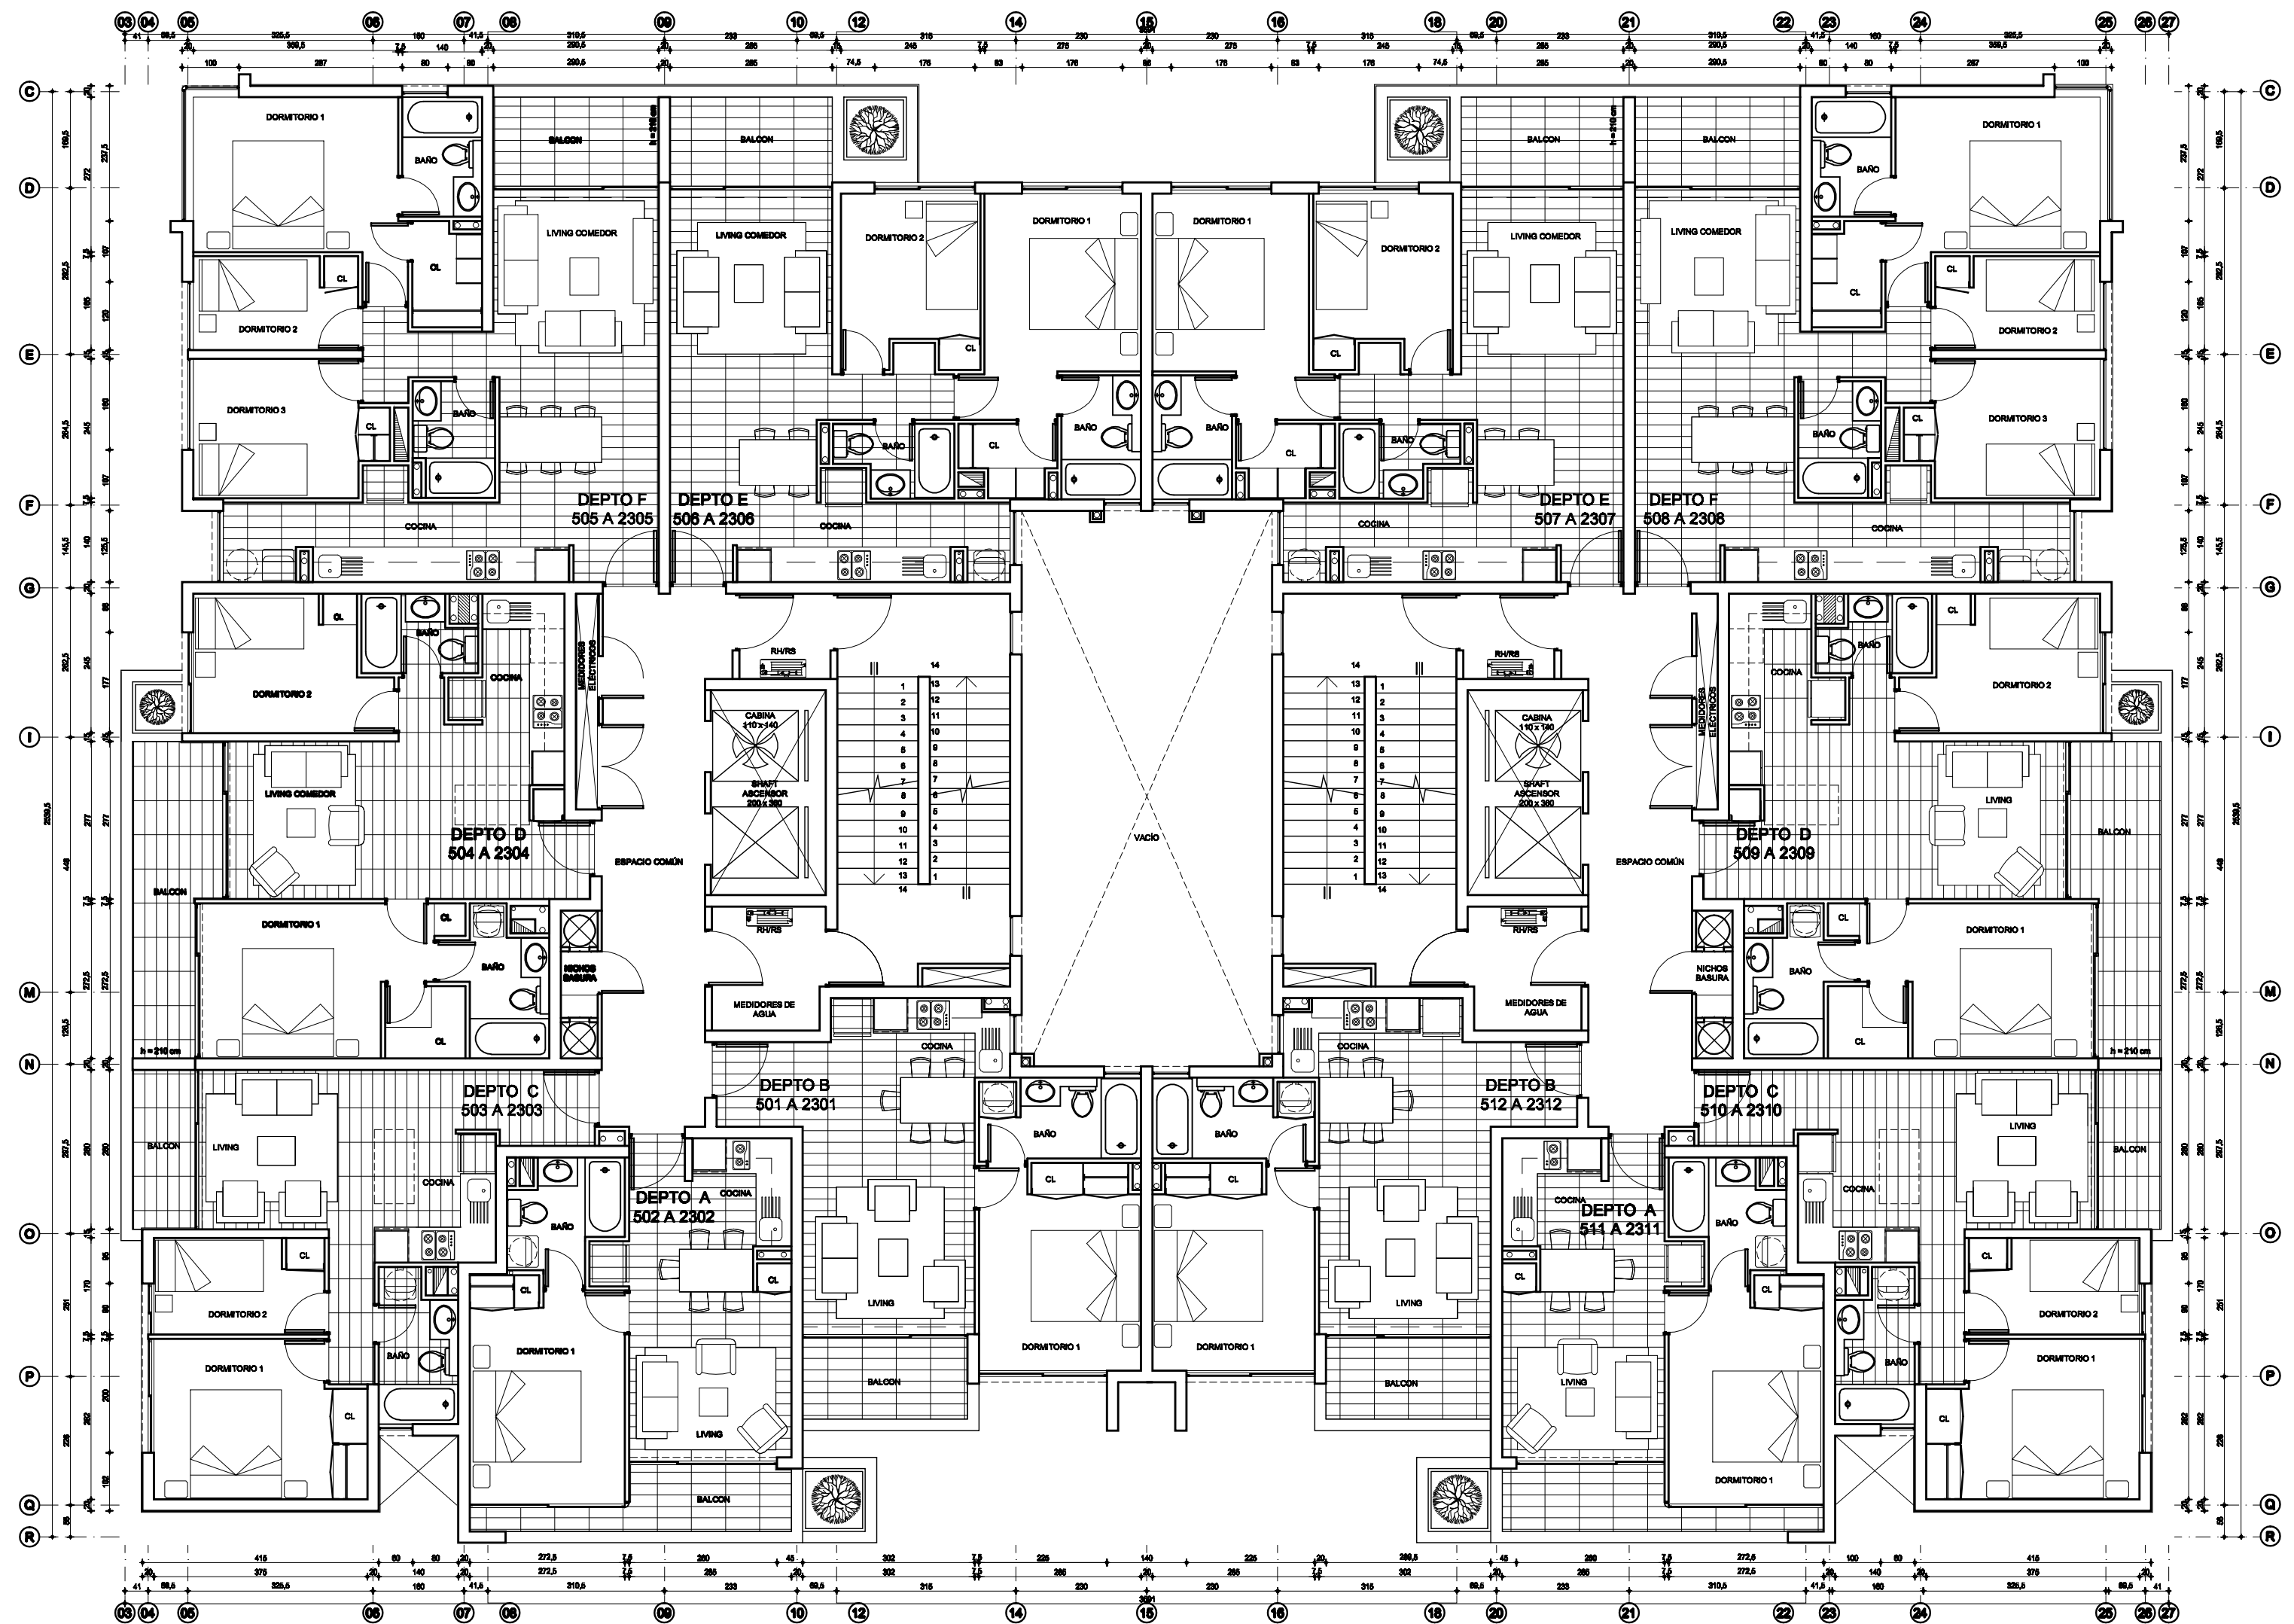

PLANTA 5° - 23° PISO
1:100